

The image is a 3D architectural rendering of a water feature. The water feature consists of three vertical, cylindrical columns of varying heights, each with a dark, circular top rim. Water is shown cascading down the front face of each column into a dark, circular basin at the base. The water feature is situated on a paved plaza. Several human silhouettes are overlaid on the scene to show scale and usage: a red silhouette of a person walking on the left; a large cyan silhouette of an adult holding a smaller cyan silhouette of a child in the foreground; a blue silhouette of a person sitting on a low, dark rectangular ledge to the left of the water feature; and a green silhouette of a person standing to the right of the water feature. The background shows a town square with a church building featuring a prominent green dome, other residential buildings, parked cars, and trees under a clear sky.

VODNÍ PRVEK_HOLICE


nám. T. G. Masaryka


Bc. Karolína Holubová | FSV ČVUT v Praze | 2024


Návrh nového vodního prvku na náměstí T. G. Masaryka v Holicích nahrazuje stávající kašnu se studnou. Je tvořen kruhovým brouzdalištěm, ze kterého vyrůstá osm rozdílně vysokých kovových prstenců symbolizujících postupný vývoj organismů v přírodě. Prostor je doplněn o betonovou lavičku opisující část obvodu kruhu brouzdaliště.


Na obvodu prstenců se nacházejí otvory, kterými v různých režimech spadá voda do brouzdaliště a může vytvářet iluzi vznášejících se předmětů. Voda odtéká středovým přepadem do podzemní akumulární nádrže nad studnou, odkud je zpět čerpána nahoru do prstenců fontány.




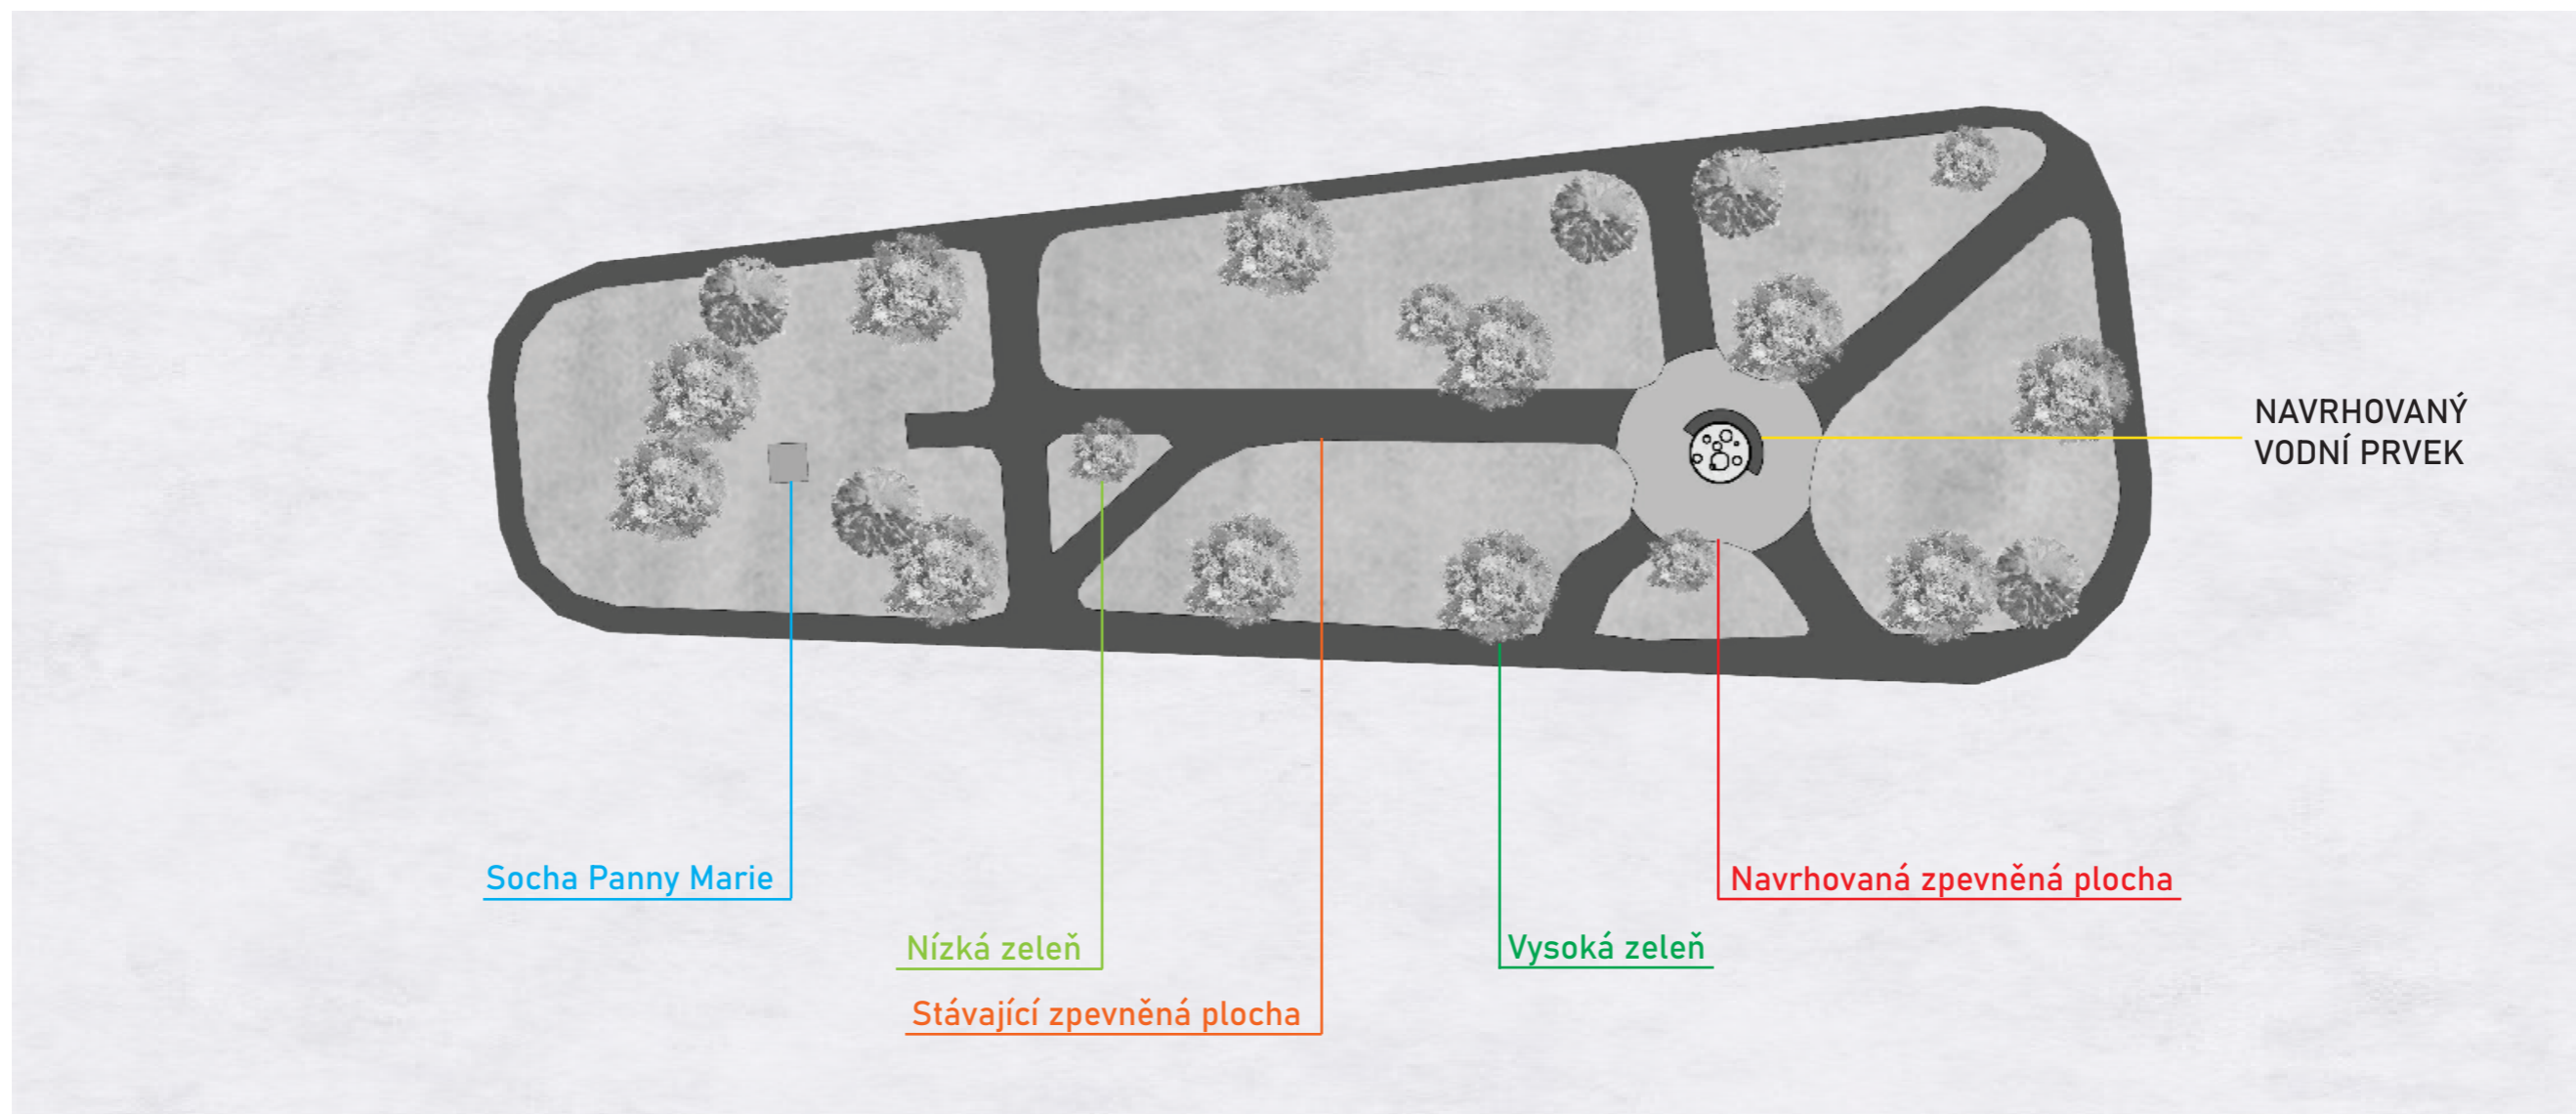


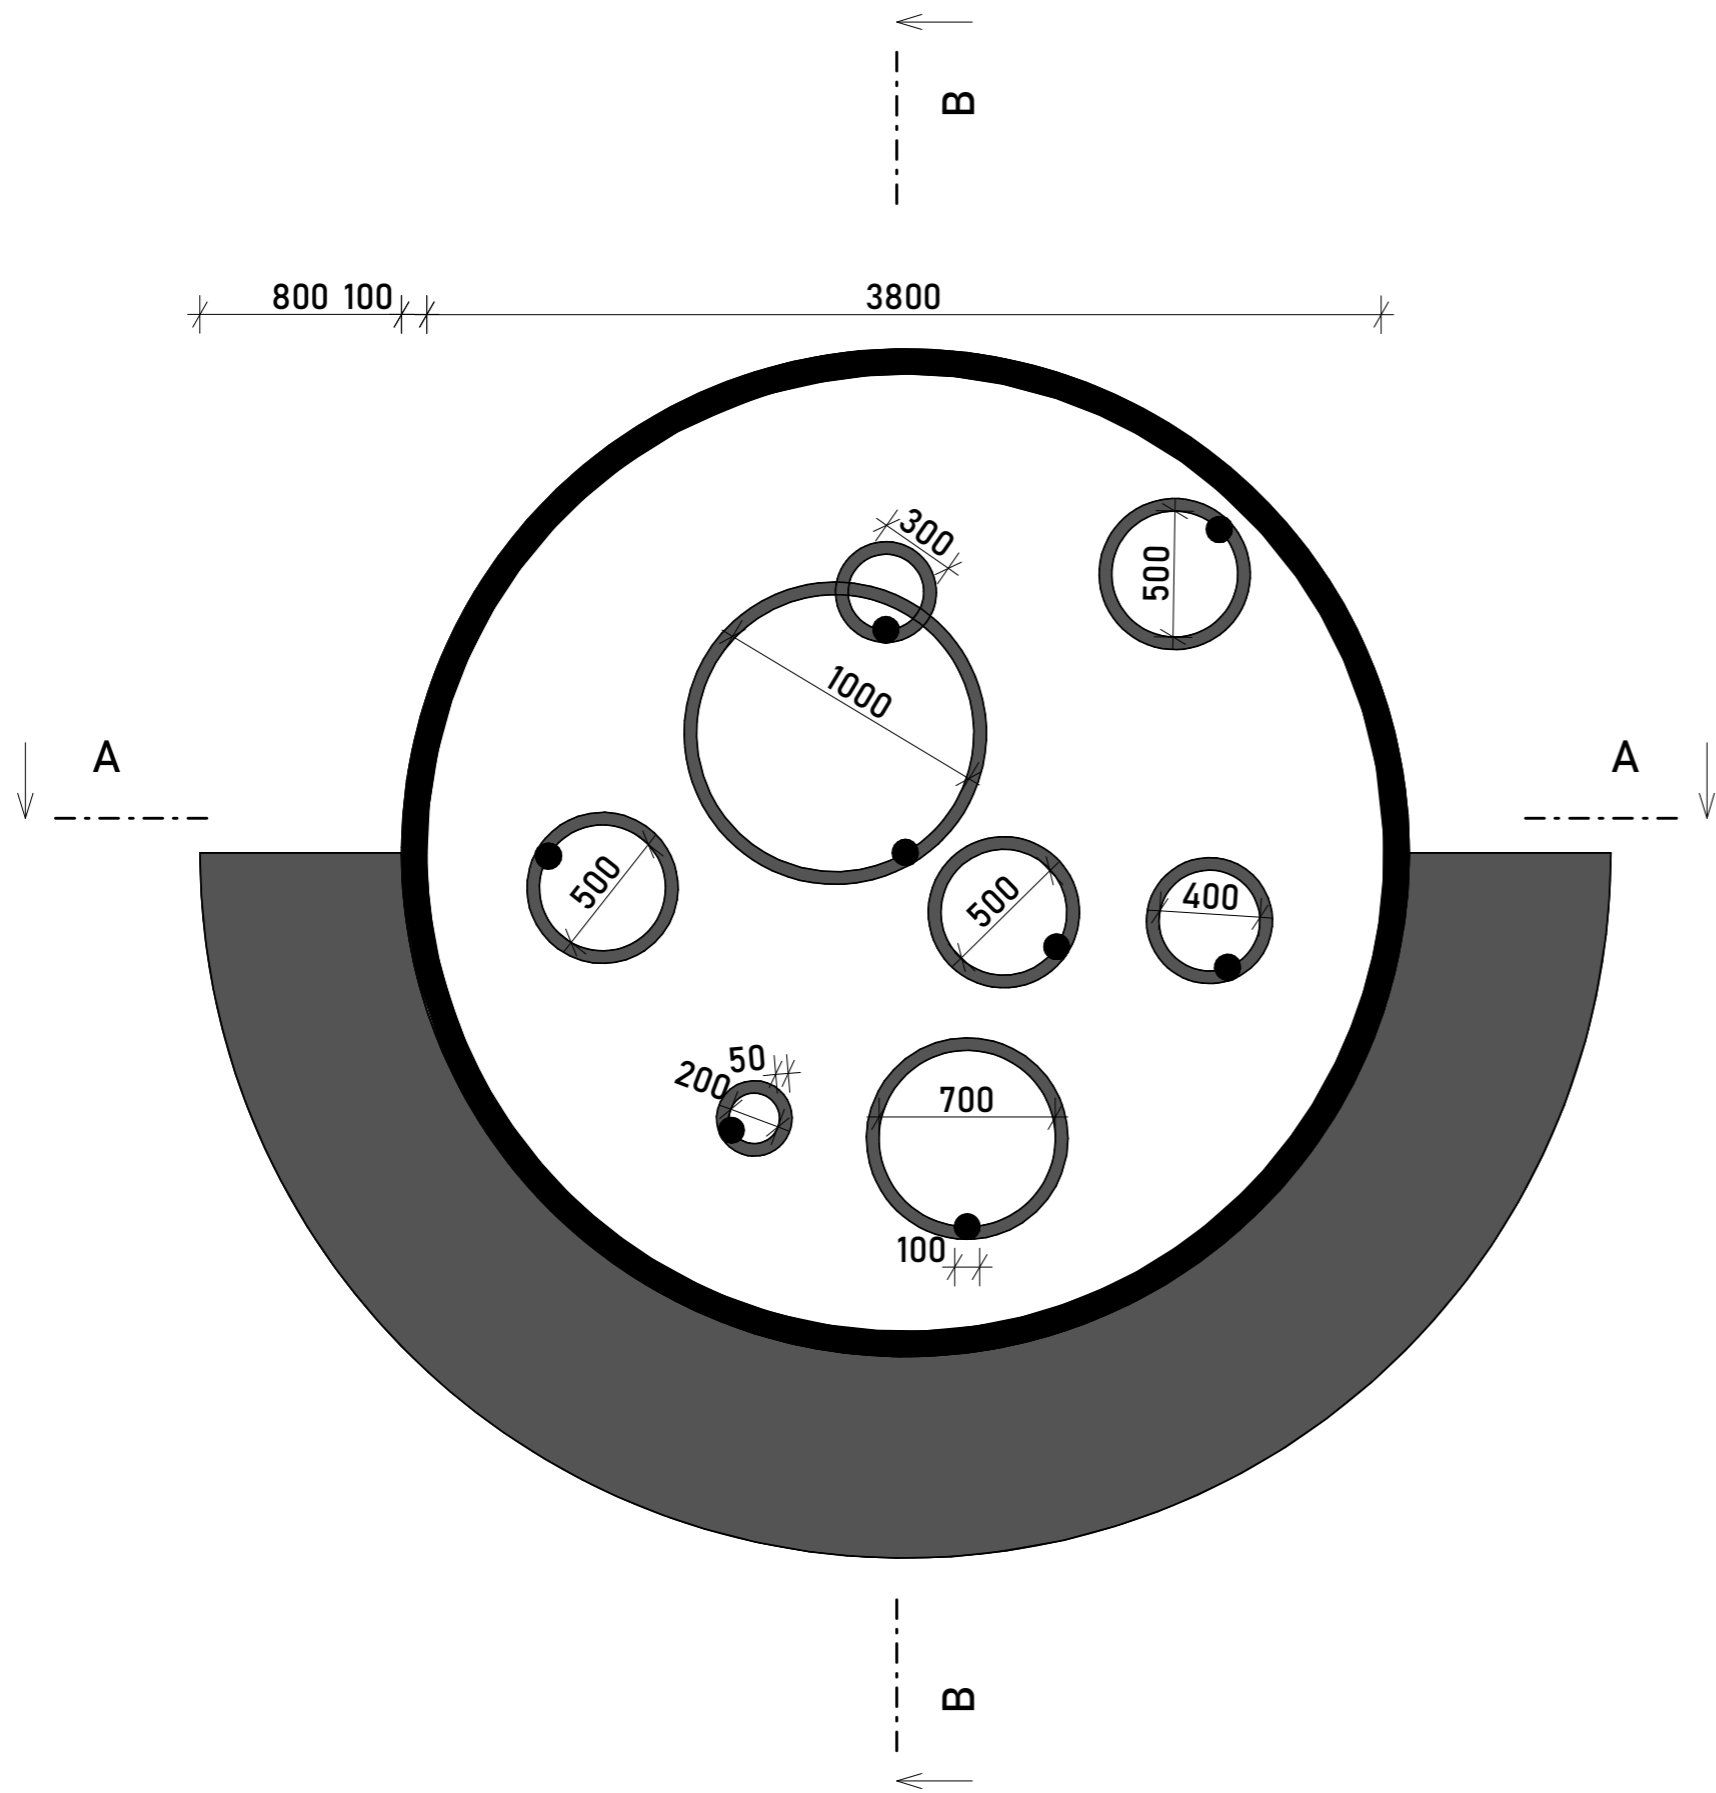


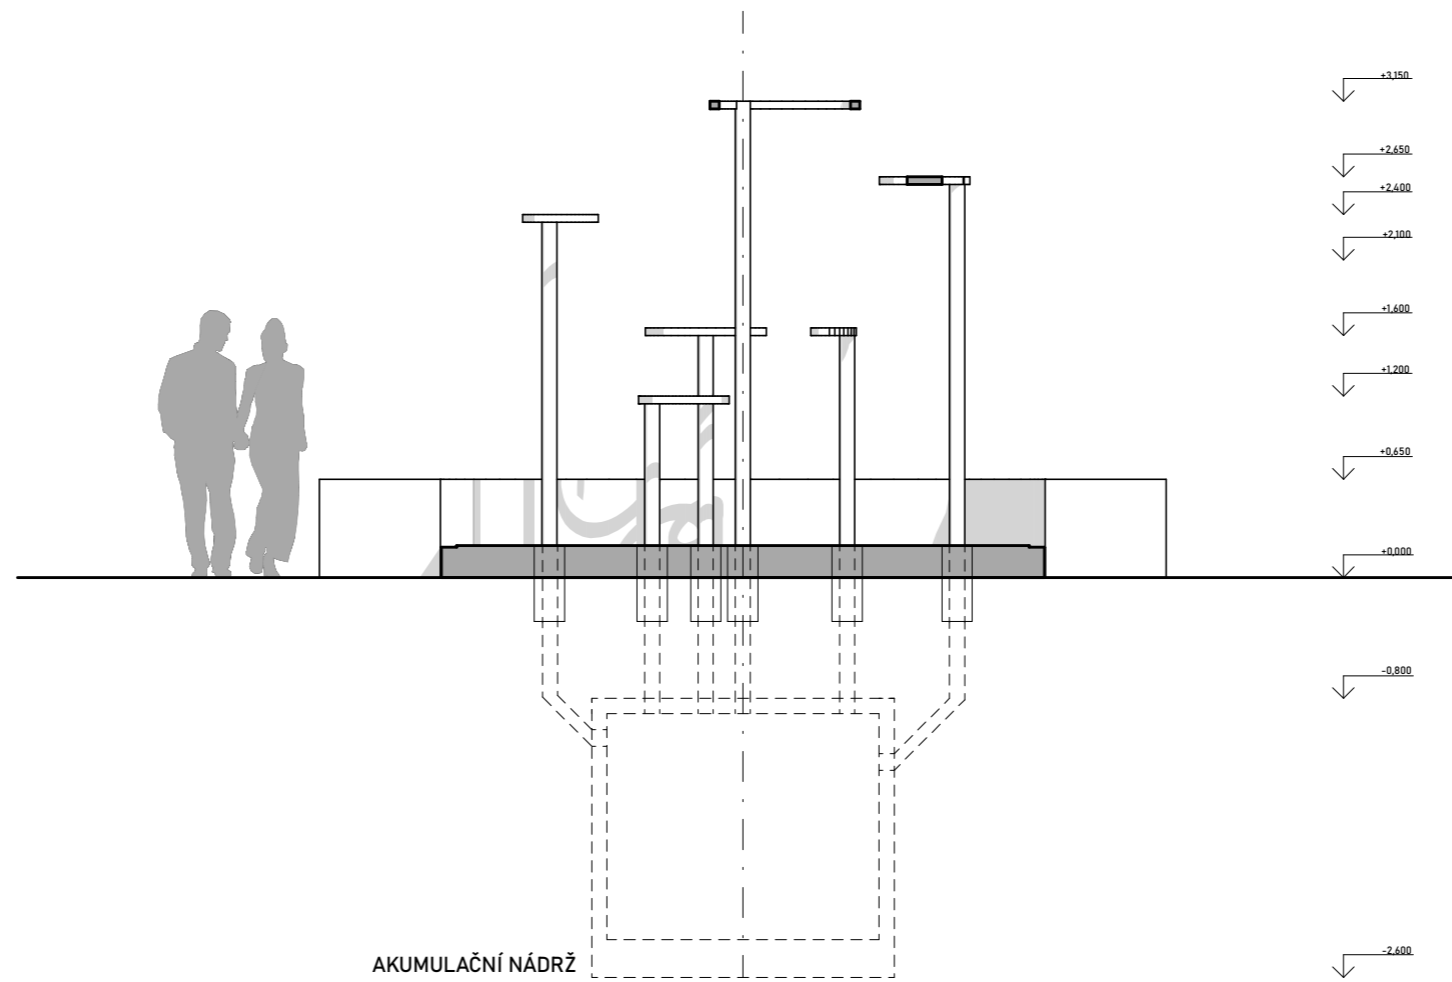

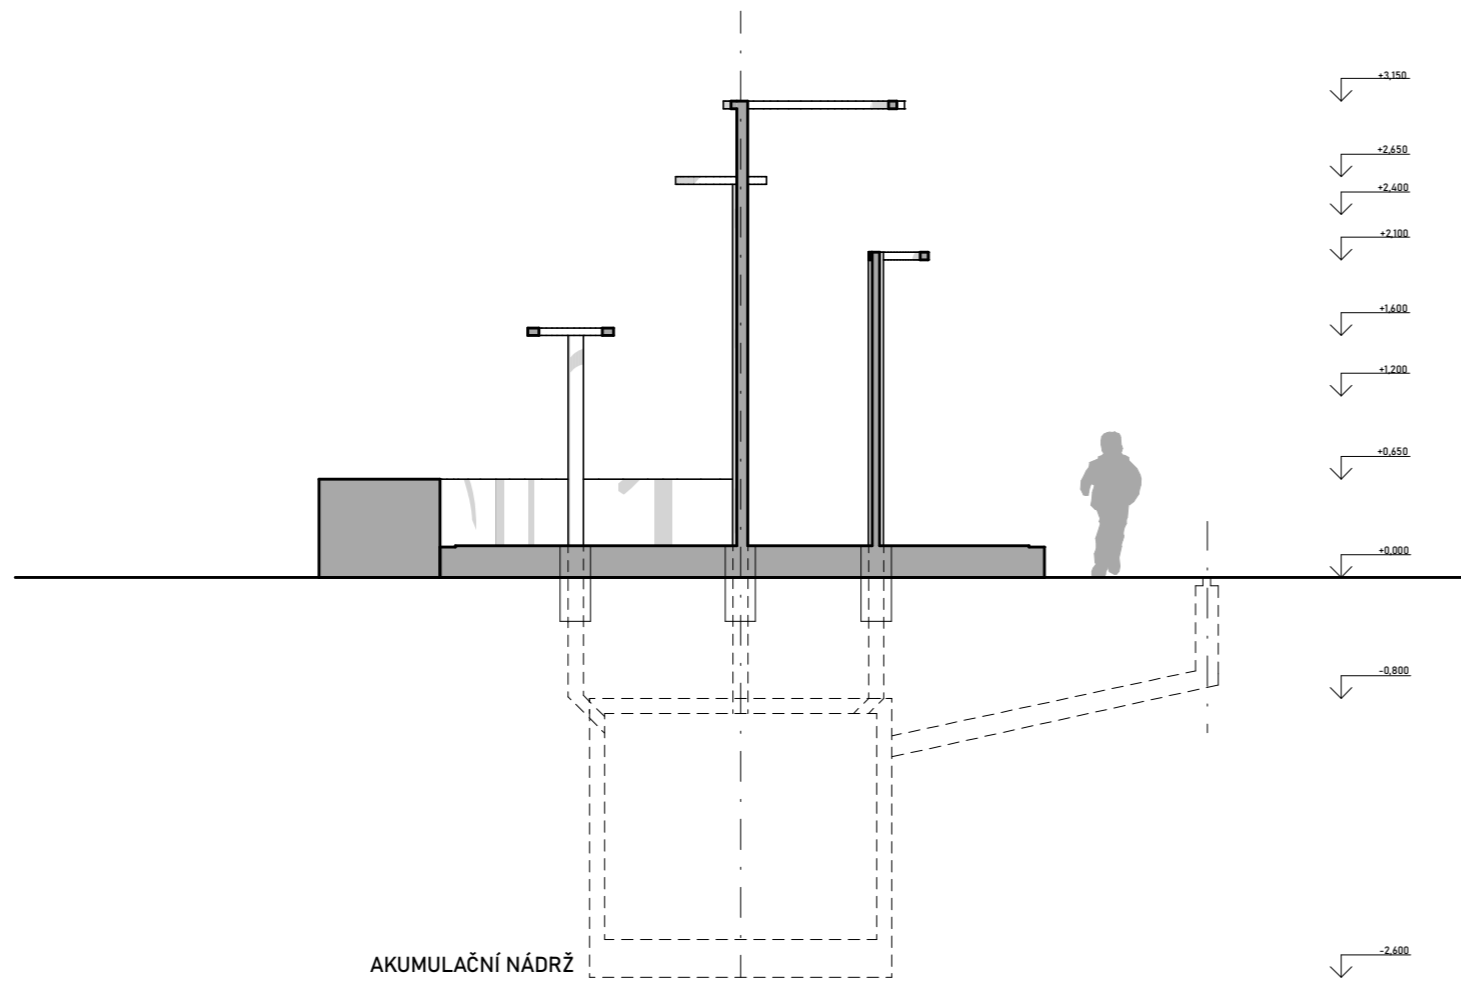


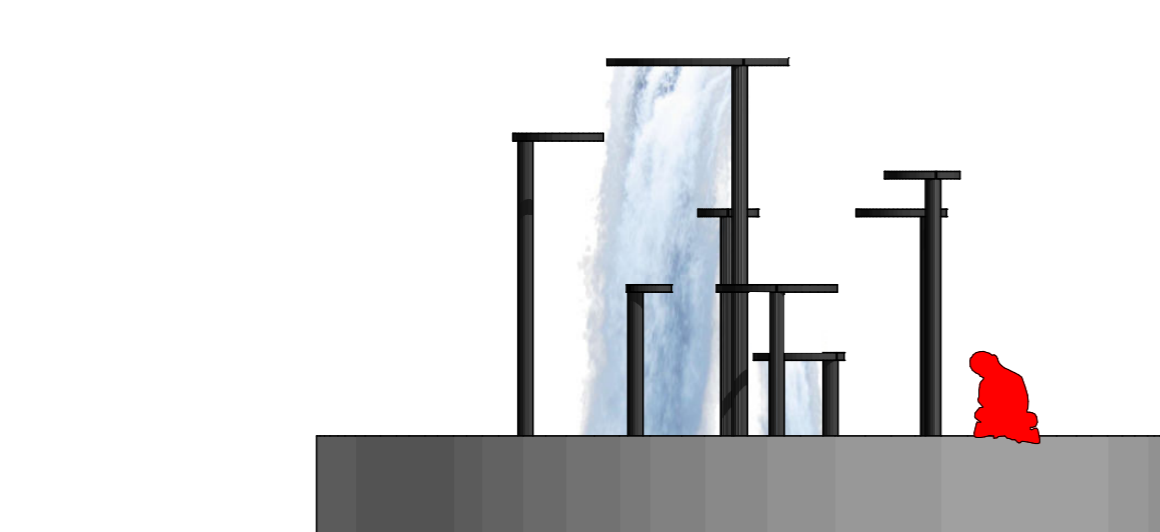

POHLED JIŽNÍ 1:50

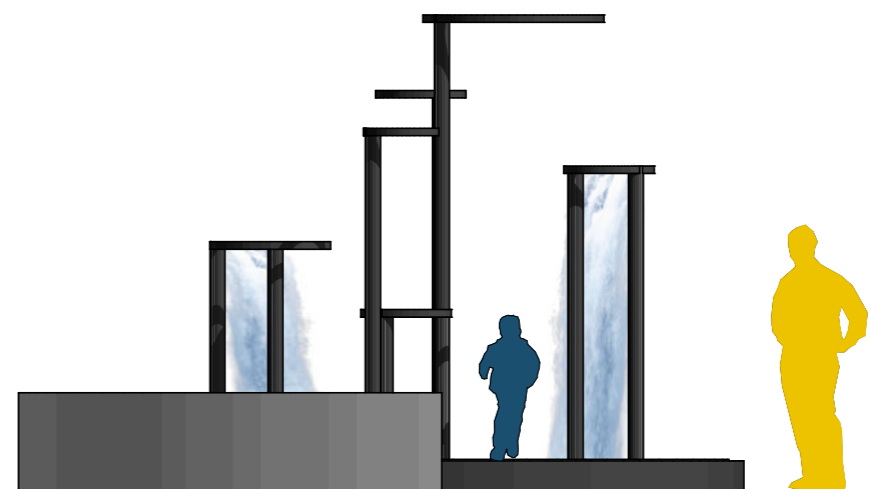
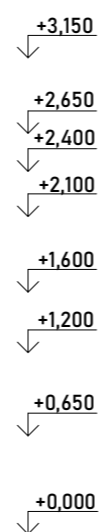


POHLED VÝCHODNÍ 1:50

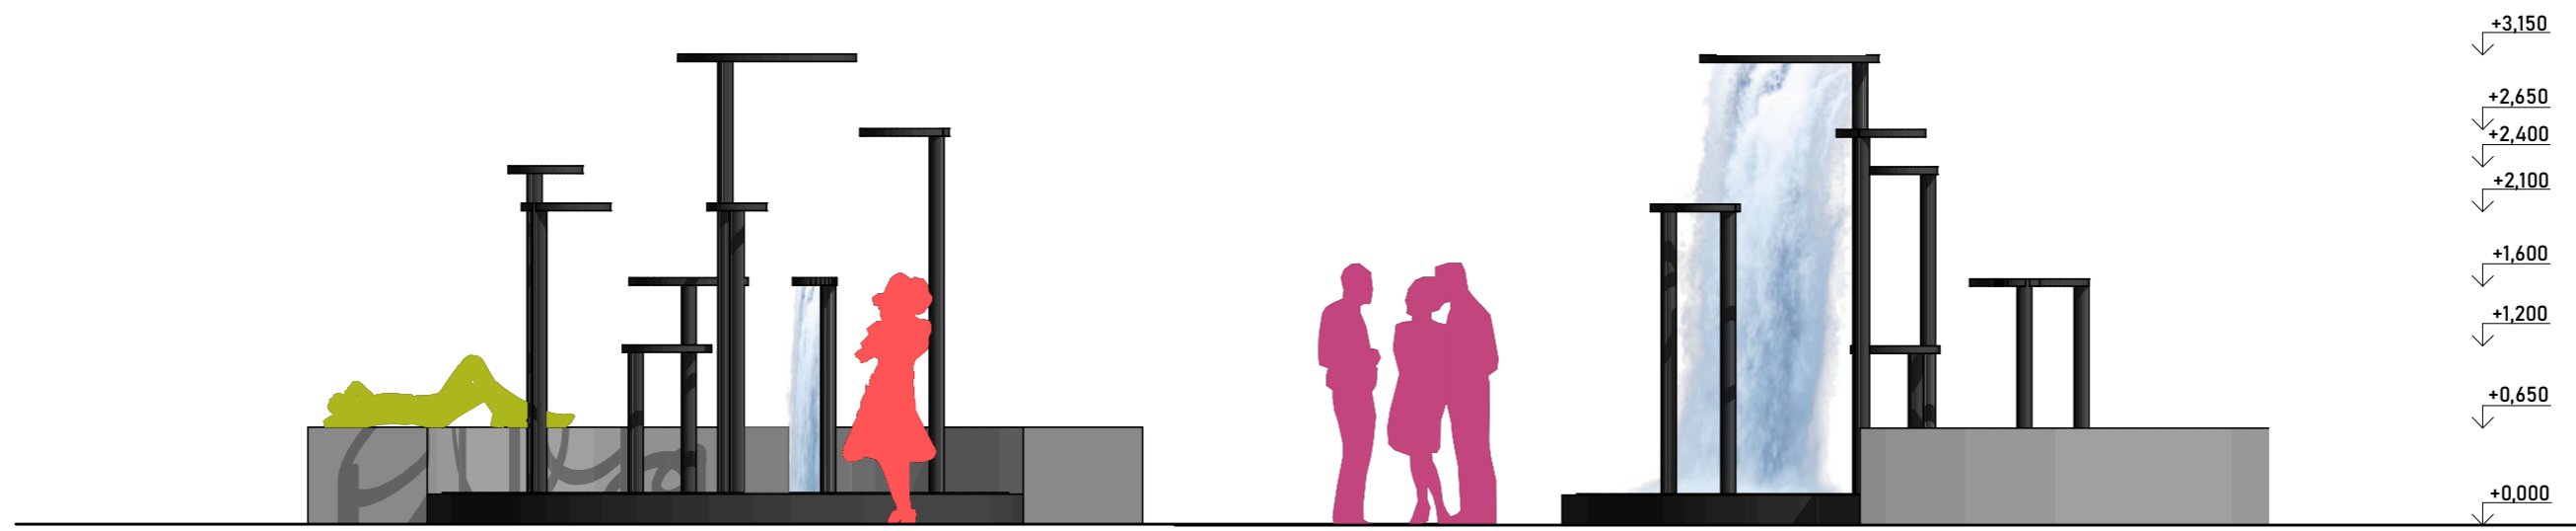

POHLED SEVERNÍ 1:50

POHLED ZÁPADNÍ 1:50

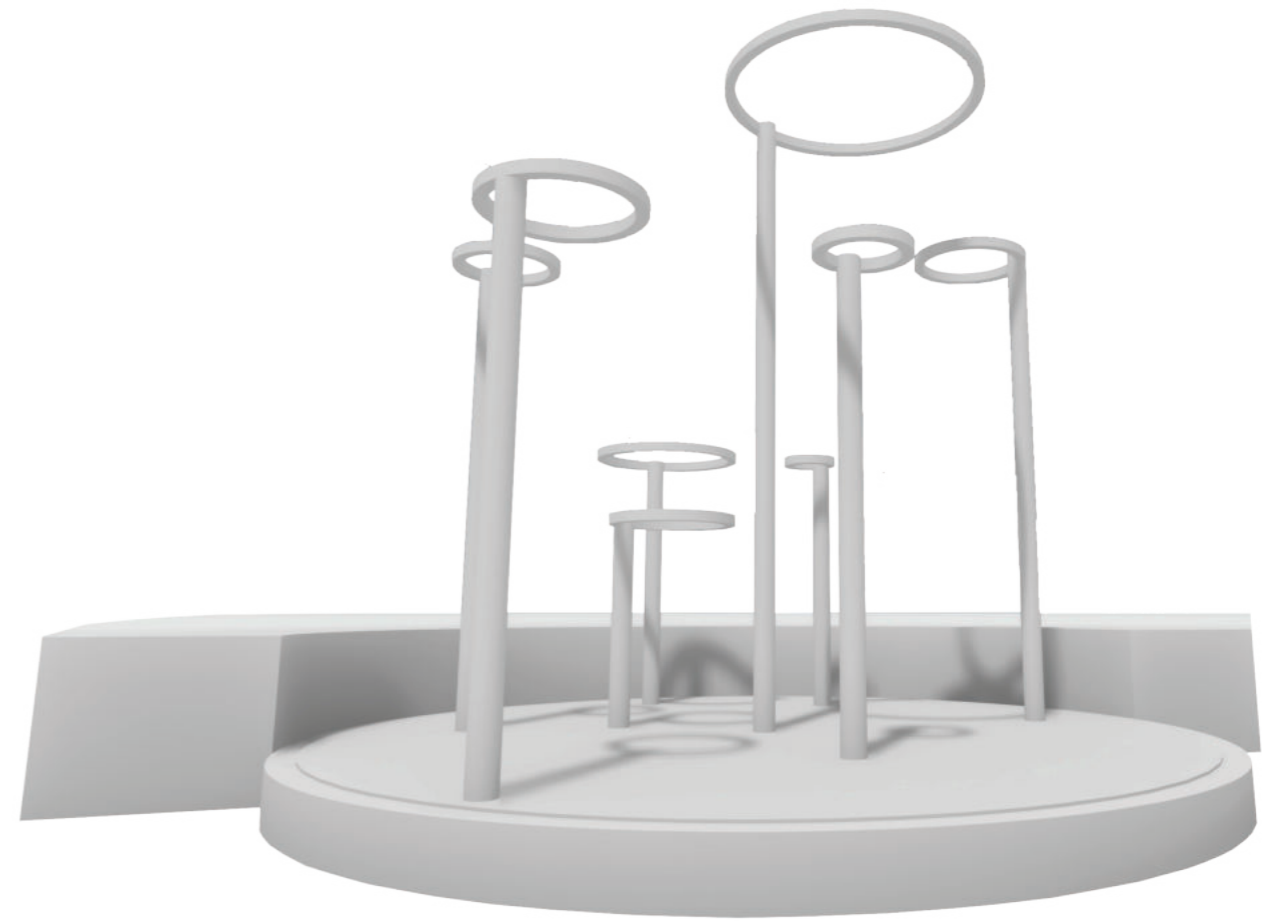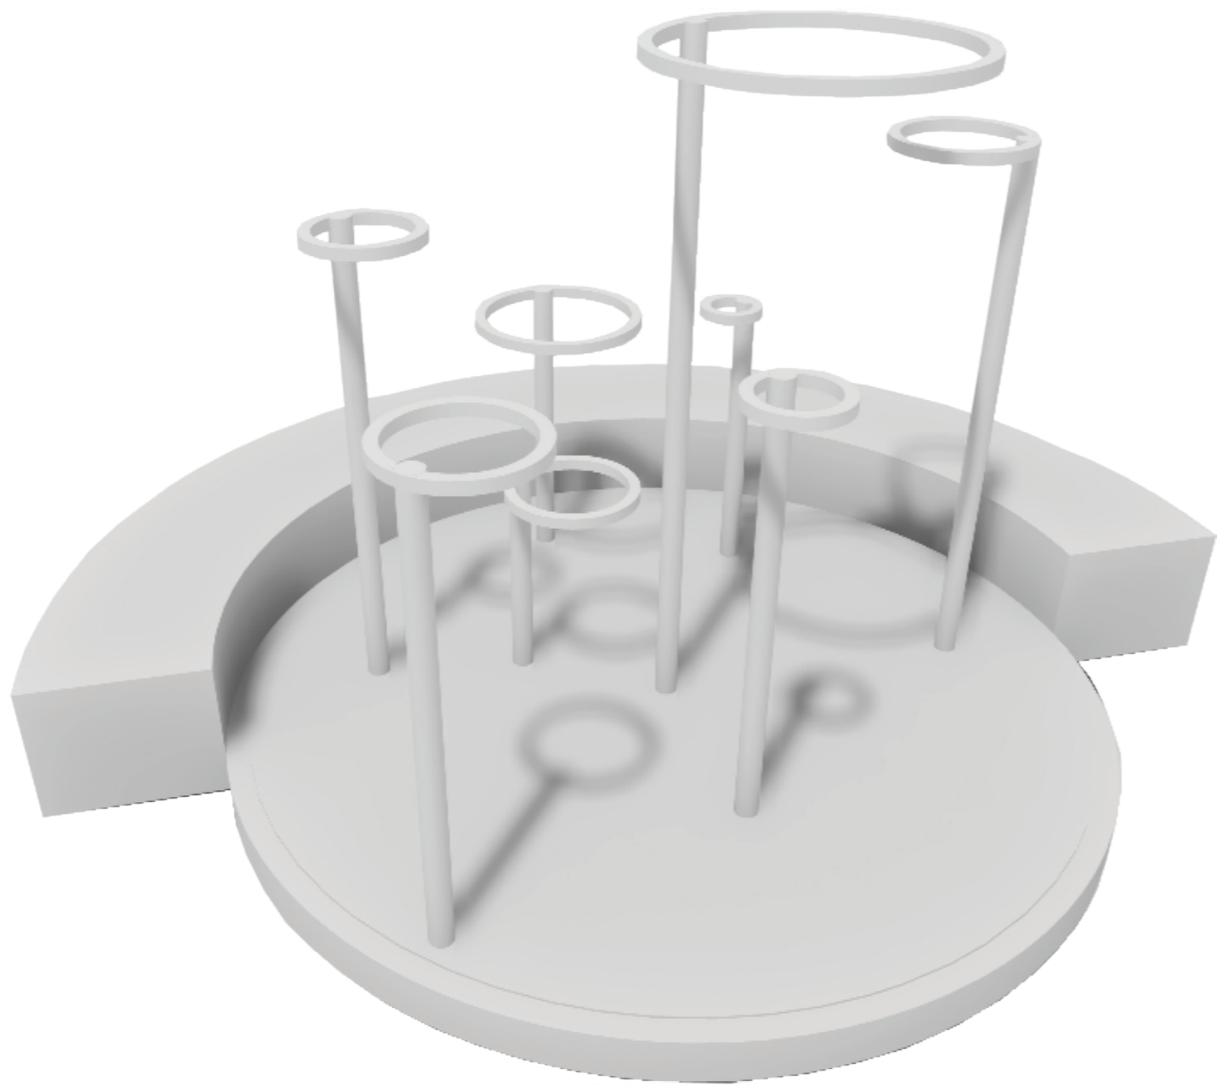





_VODNÍ PRVKY

1x plošný vodní prvek	300 000,-
8x vertikální vodní prvek	800 000,-
vodní hospodářství	600 000,-

_ZEMNÍ PRÁCE

demolice stáv. zpevněných ploch	80 000,-
nová zpevněná plocha (travertin)	220 000,-

_ZAHRADNÍ ÚPRAVY

přemístění stávající zeleně	50 000,-
výsadba nových stromů	80 000,-

_MOBILIÁŘ

betonová lavička	200 000,-
------------------	-----------

CELKEM 2 330 000,-